Triburg Headquarters / S.P.A Design

FACADE SECTION

LEGEND EXPOSED BRICKWALL MADE OF

A 115mm brick wall

B 35mm gap

C 345mm full exposed brickwall

TERRACE GARDEN MADE OF

D 150mm sweet earth

E Geotextile as per spaces

F 50mm thk. layer pf round pebbles


G 20mm kota stone

H 20mm mortar

I Brick bat coba (Laid in slope) Injection grouting as per specs

J POP false ceiling

K Brick tile 25mm thk

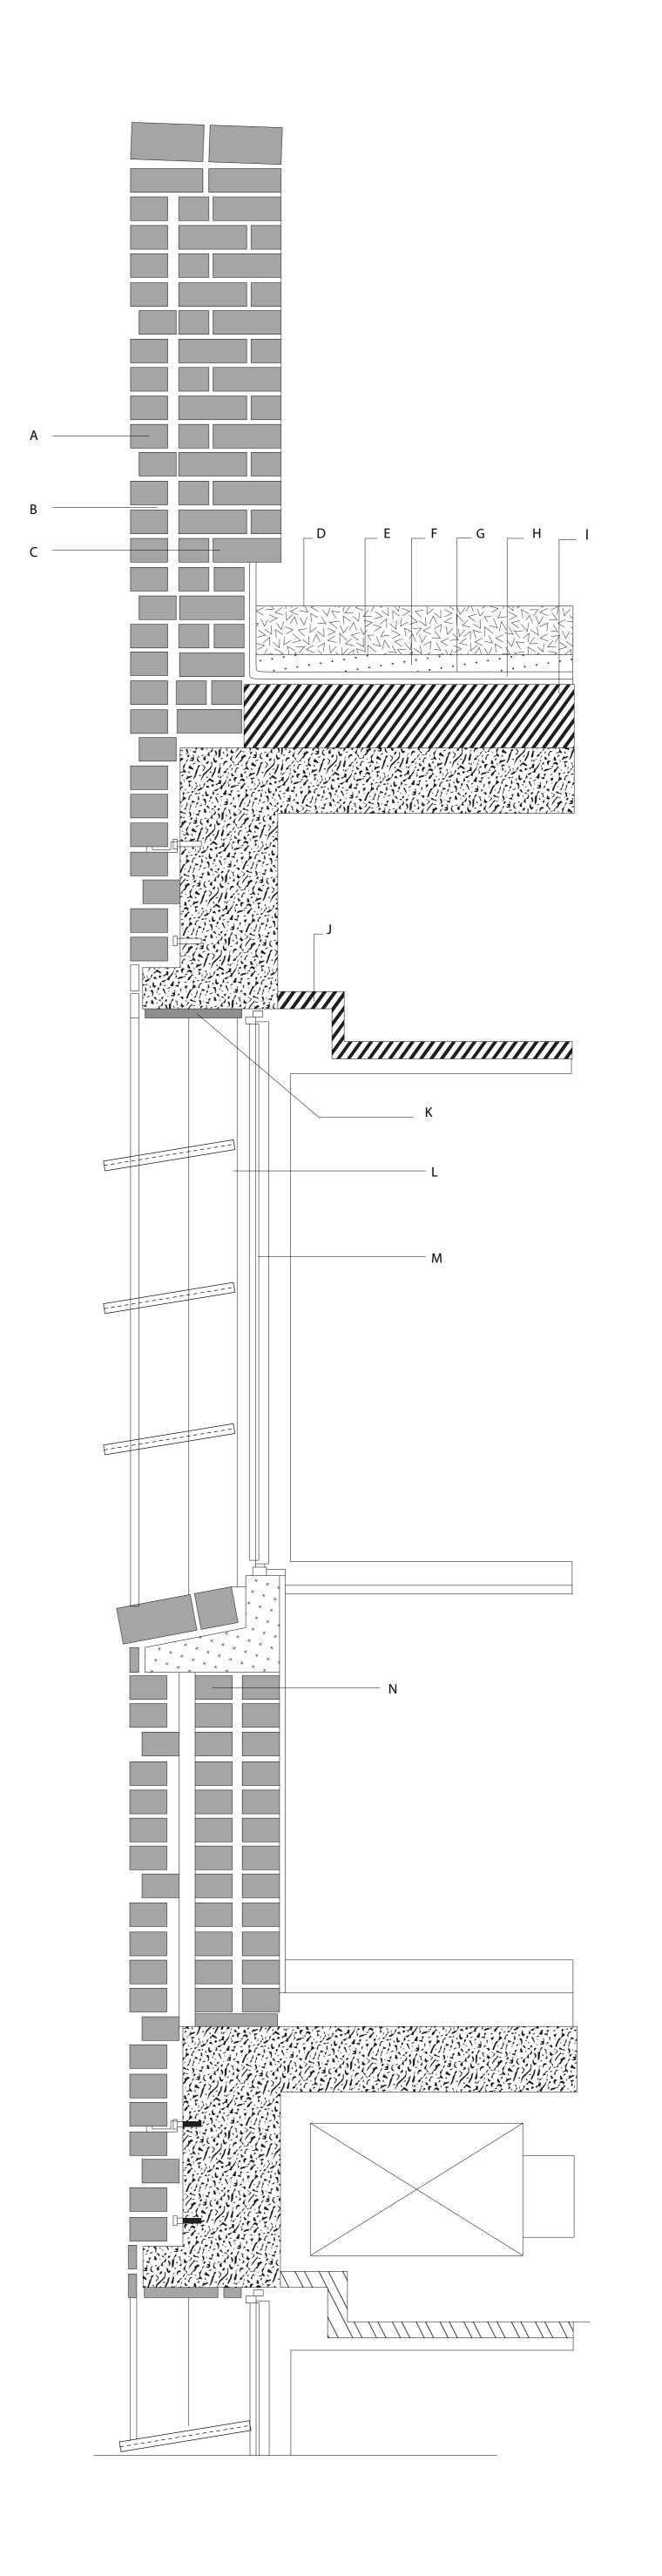

L Louvers 400mm wide with SS fittings

M Aluminium sliding windows

N Double wall in brick



0