


VERTICAL SECTION THROUGH SASH WINDOW IN A VICTORIAN RESIDENTIAL BUILDING

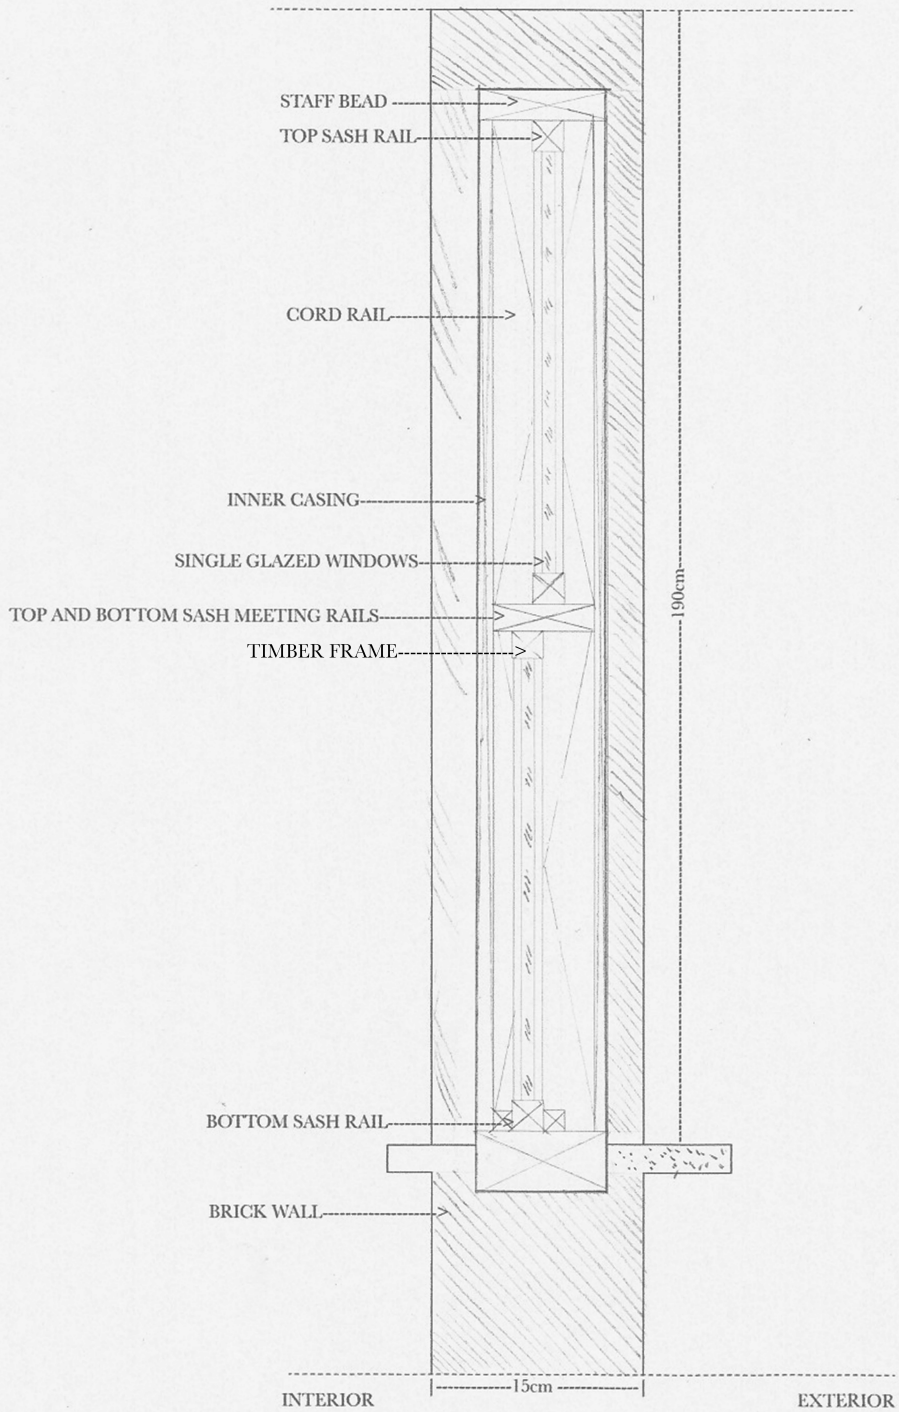

DETAILS:

BRICKS: The external walls are made out of London traditional red brick, with a flemish bond, every 20 cm. It has a high u-value, 2.28 W/m²K

WINDOW: Singled Glazed Window with u-value of 5.0 W/m²k
Timber Framed

