



Facade Analysis
TS Materials Second Year
Dor Schindler

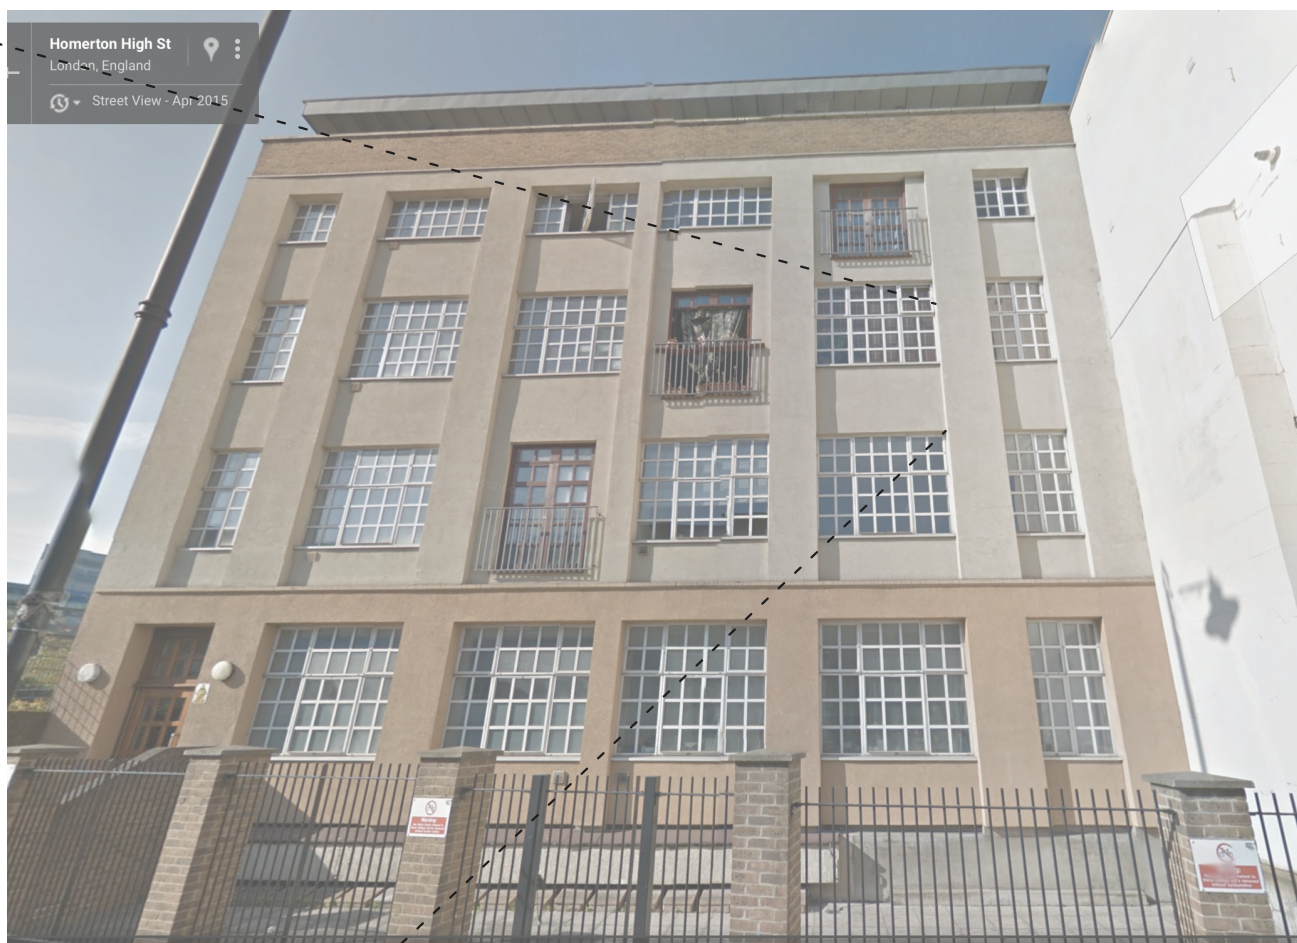

A Section cut through the facade of the building of my flat:
A converted warehouse from early 20th century,
creating an interesting insulation condition where the wall is just
a simple brick wall with a basic exterior render.

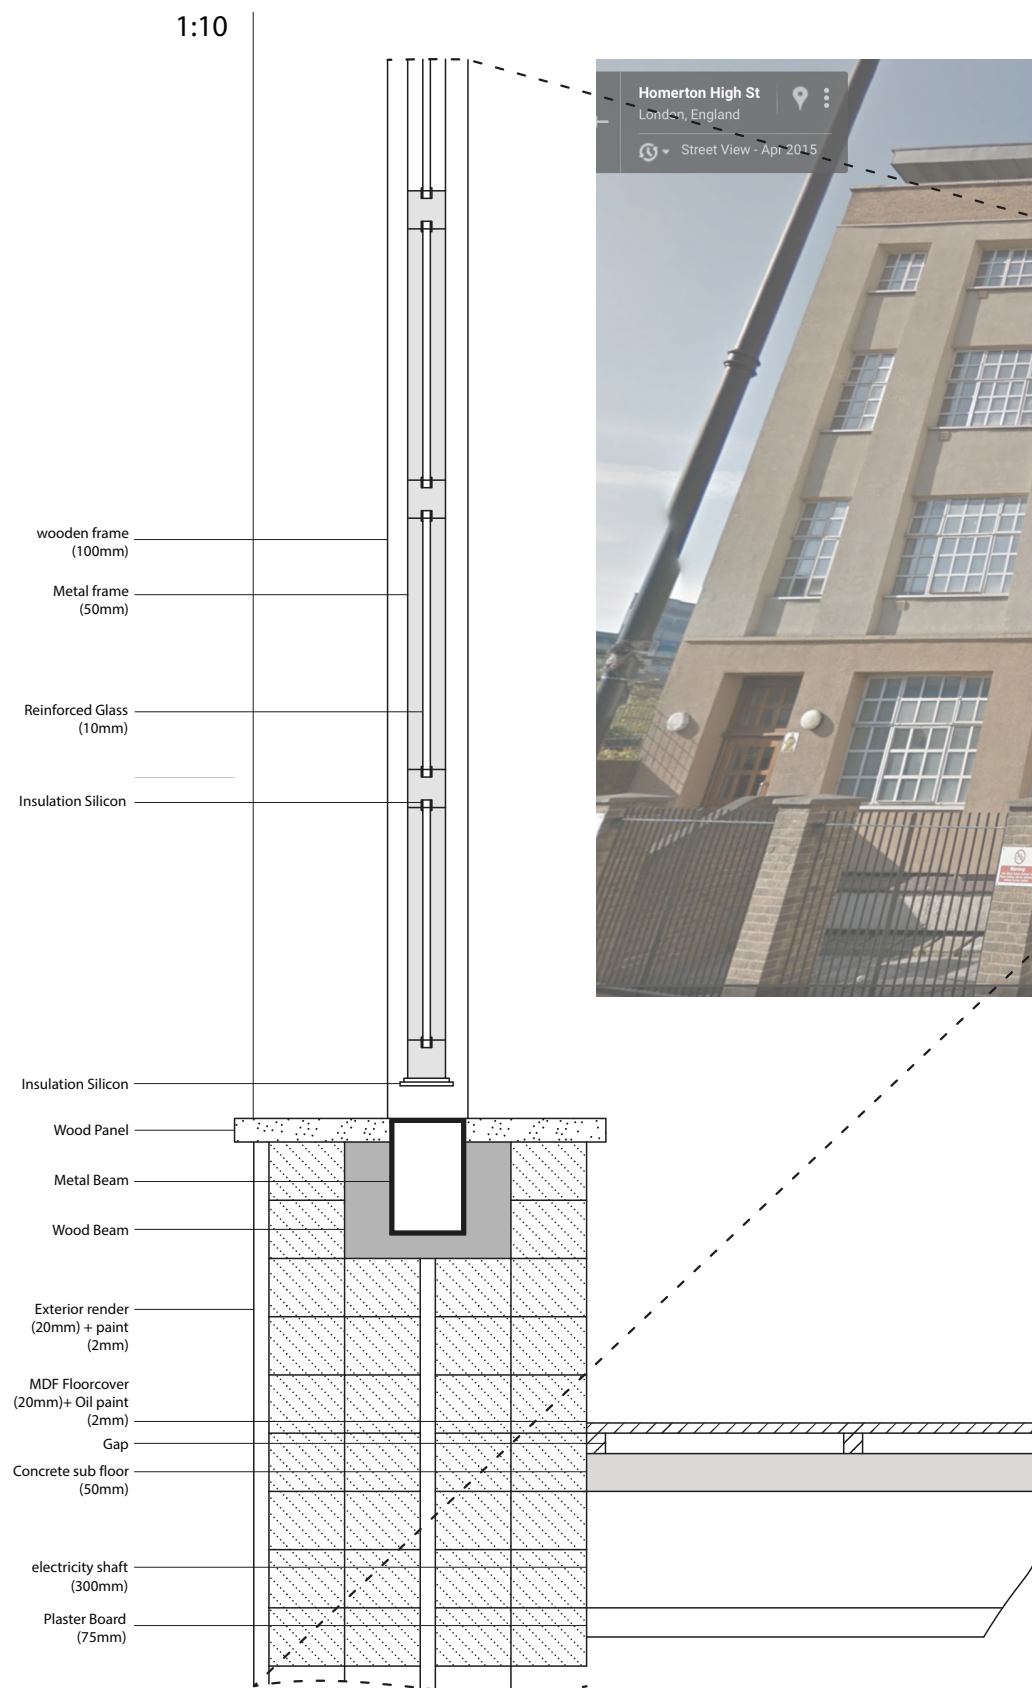