




DSDHA

South Molton Street Building

Vertical terracotta cladding on commercial building near Oxford Street. The facade is striated by undulating cast terracotta baguattes, playing with vertical spacing. This project won the award for surface design in 2014.

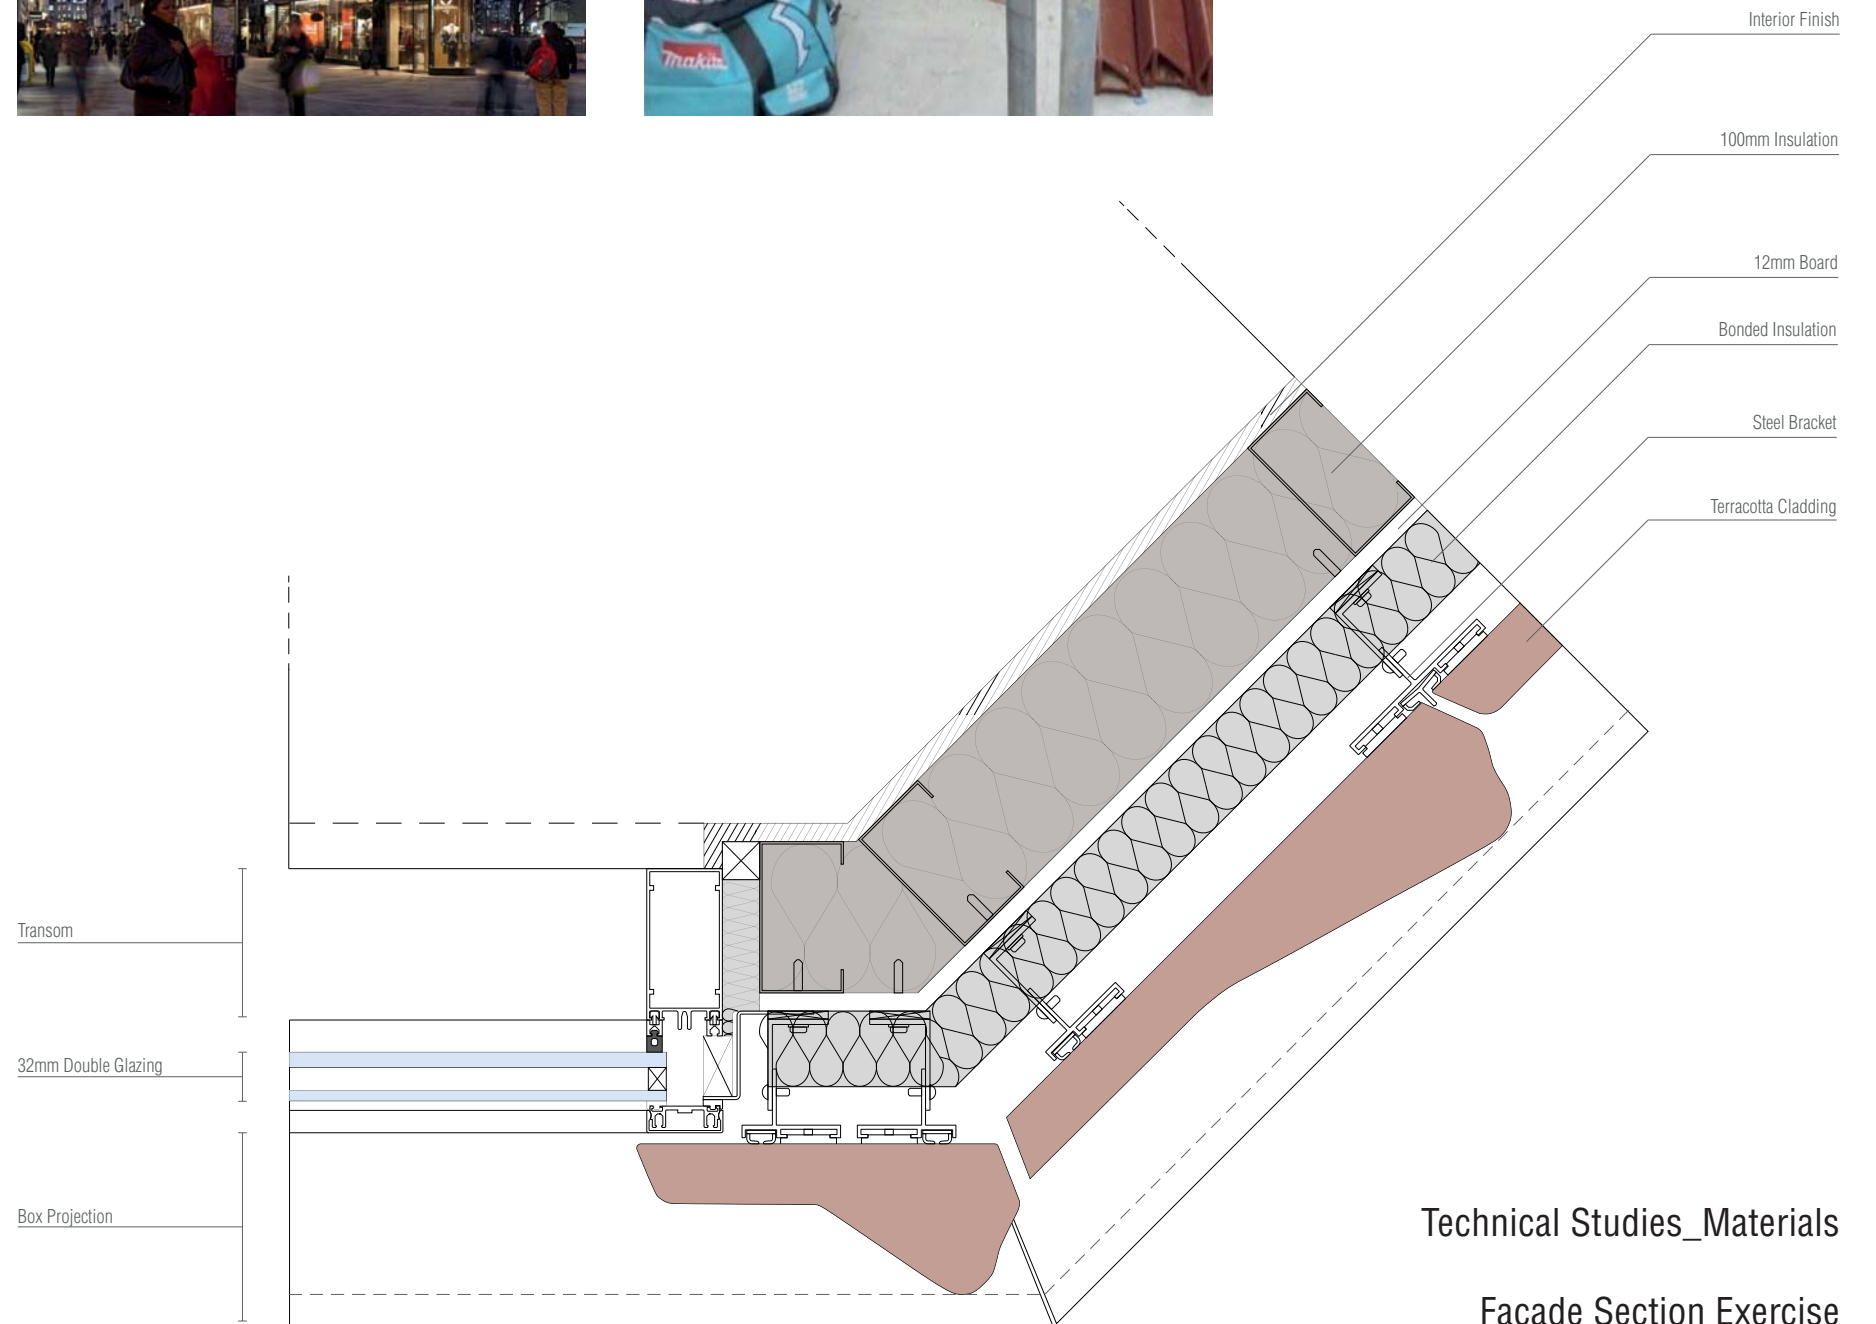

Facade Section (Plan)

Technical Studies_Materials

Facade Section Exercise

Guy Sinclair