


- NOMB, COPENHAGEN
1. ROLLER SHUTTER
  2. EXTERNAL WALL, TERRACOTTA TILES
  3. PARAPET WALL
  4. SLOPED CONCRETE FOR RAINWATER
  5. PLASTERBOARD
  6. ROLLER SHUTTER RAIL
  7. ALUMINIUM FRAME SLIDER FLOOR
  8. CRUSHED GLASS FLOOR
  9. CONCRETE FLOOR SLAB
  10. REINFORCED CONCRETE FOUNDATION WALL

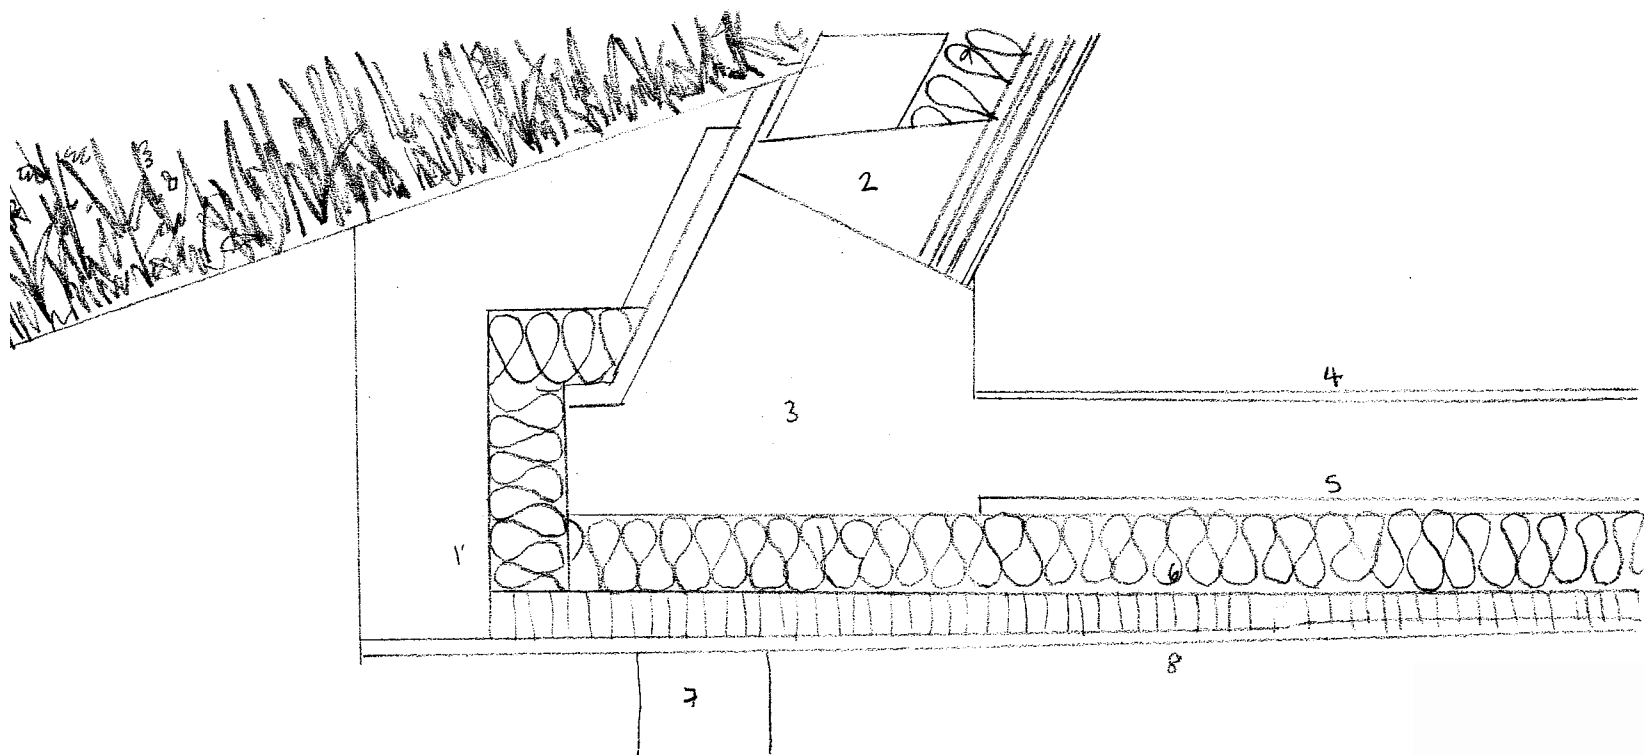

- NOMB, COPENHAGEN VOLT DETAIL.
1. PERFORATED PIPE DRAIN
  2. GRAPHITE INSULATION
  3. REINFORCED CONCRETE SLAB
  4. CRUSHED GLASS RESIN FLOORING
  5. GRAPHITE INSULATION
  6. DAMP PROOF DRAPE
  7. CONCRETE PILE FOUNDATION
  8. CRUSHED BOTTLE SAND PILING
  9. GRAPHITE INSULATION